



Search proposals are for illustrative purposes only & as such are subject to detailed site investigation including ground conditions / contaminants, drainage design & planning / regulatory considerations. Search proposals may be based upon information of GIS sheets & visual estimations of existing site features, accuracy will therefore need to be verified on survey. Search proposals have not been considered in respect of CDM regulations.

This drawing and the building works depicted are the copyright of Staniforth Architects Ltd and may not be reproduced or amended without written permission. No liability will be accepted for errors/omissions made by other parties.

PRELIMINARY

 

Revision	Date	Notes
A	11/02/23	Updated inline with current floor plan.

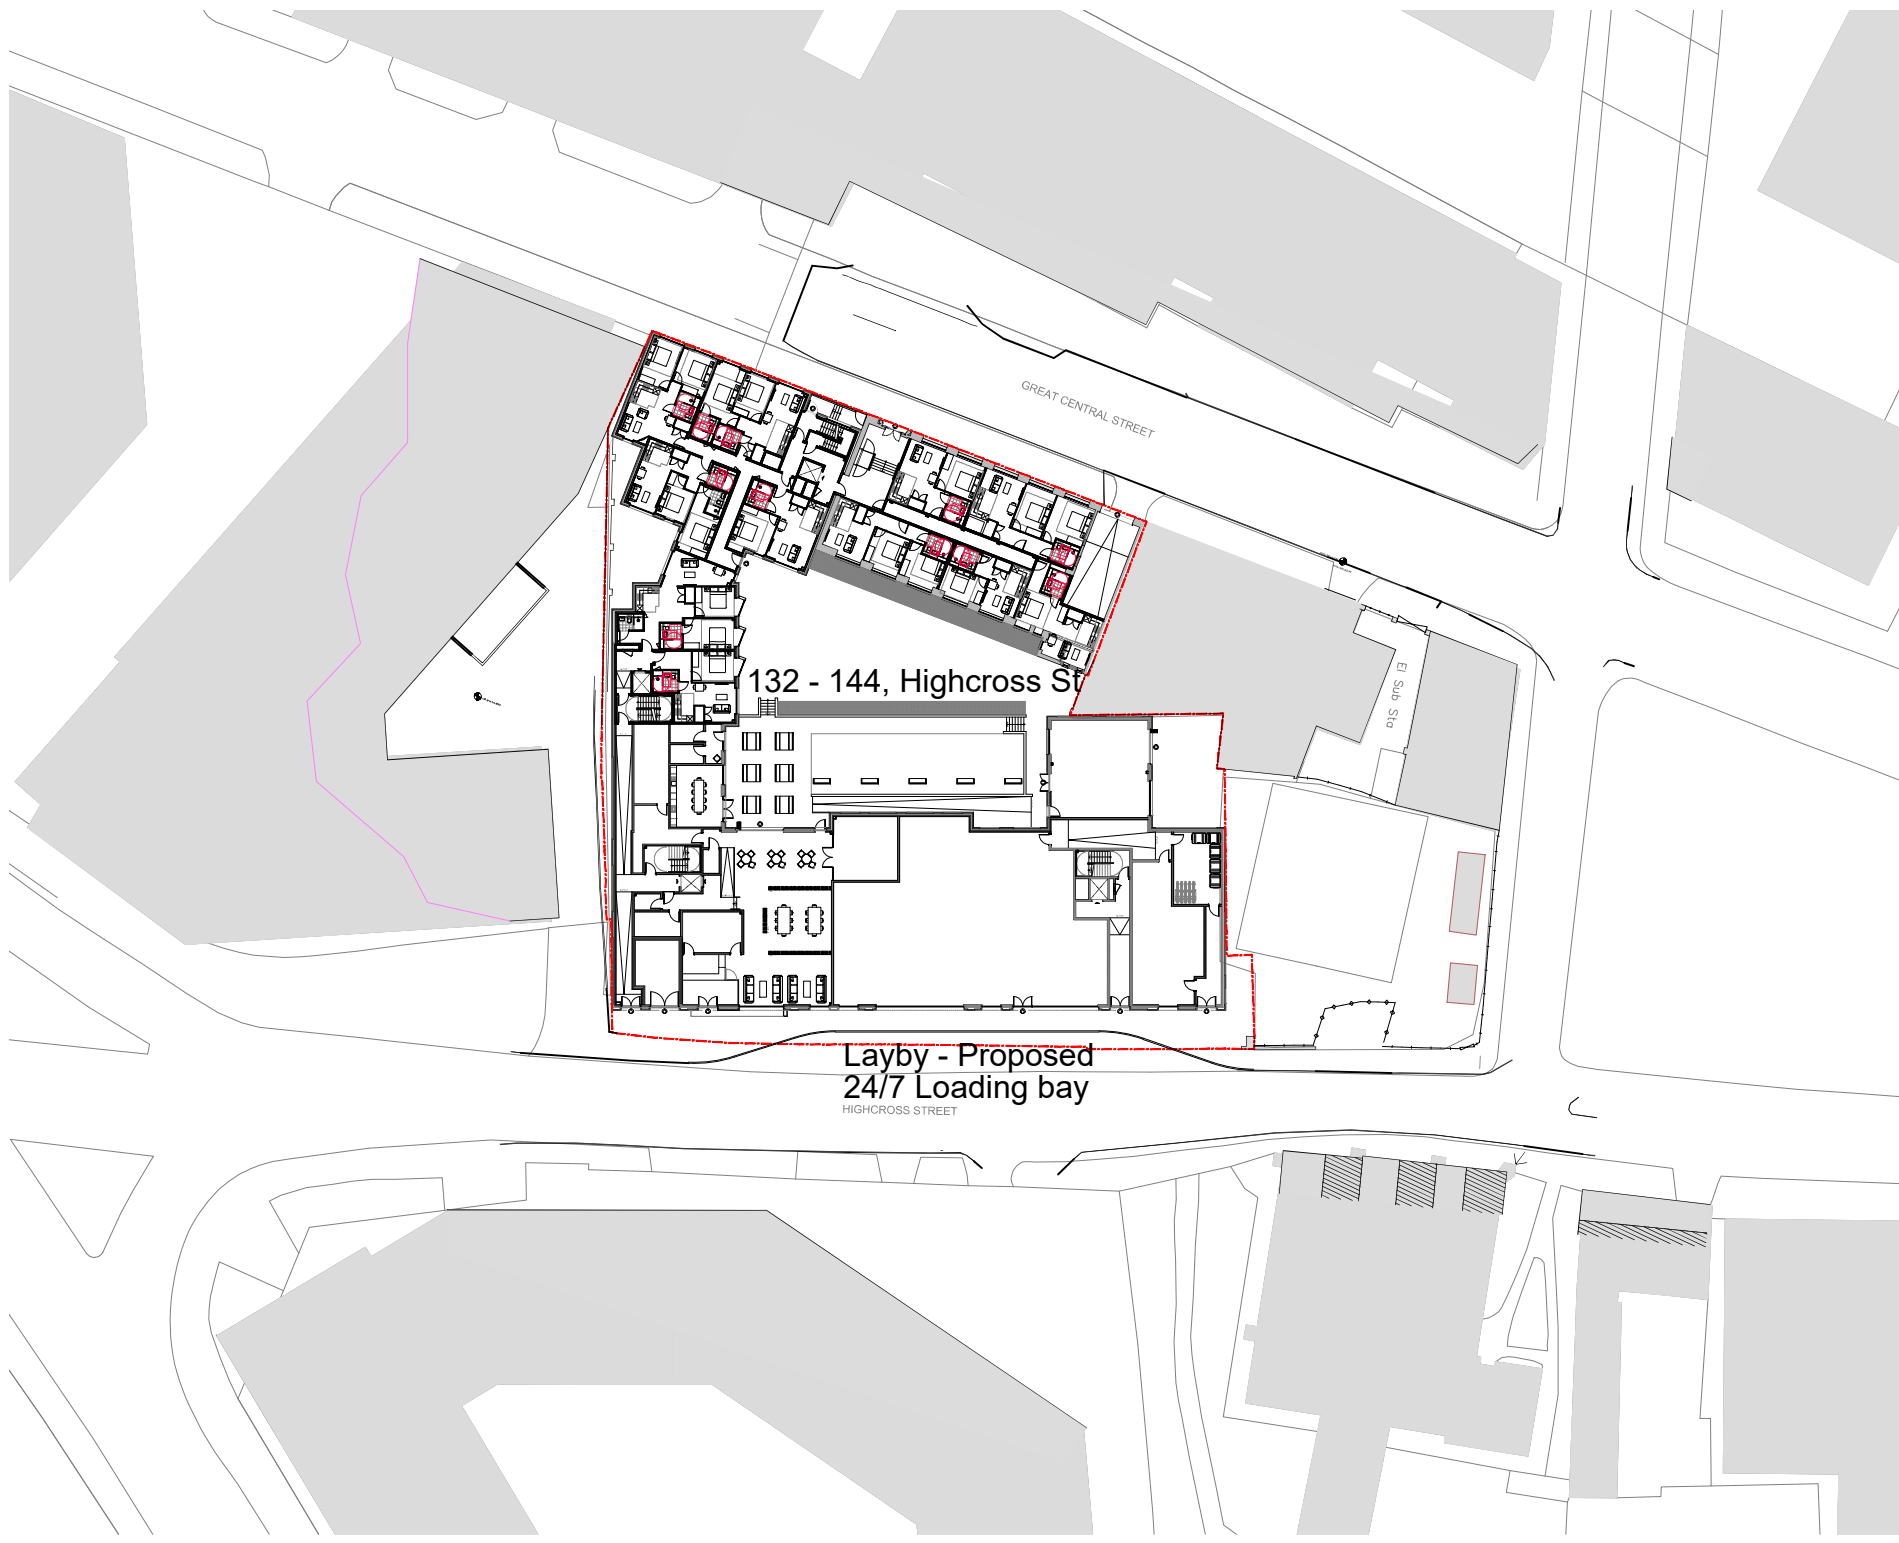

Appendix A Location Plan

STANIFORTH ARCHITECTS

Proposed Site Location Plan

The Warehouse
1A Staniforth Street
Leicester LE1 6NL
0116 2853775
www.staniforth.co.uk

Drawing Status: PRELIMINARY
Cad Reference: 1652-X102/X110/X211
Drawn: JIE
Checked: JIE
Date: 20/09/2022
Scale: 1:250 @ A1

Project No.	Drawing No.	Revision
1652	112	A