


Notes

KEY

- Proposed no waiting, no loading at any time
- Proposed no waiting at any time.
- Proposed P&D parking bay (Mon - Sat 7.30pm-6pm Max stay 2 hours)
- Proposed evening parking (6pm-7.30am).
- Proposed loading bay (7.30am - 6pm)
- Proposed loading bay (24 hours)
- Proposed Disabled parking bay. Max stay 3 hours.
- Proposed prohibition of motor vehicles at all times.
- Existing direction of traffic flow.
- Existing two way flow.
- Proposed direction of traffic flow except cycles.
- Proposed HGV turning head.
- Existing P&D parking bay (Mon-Sat 7.30pm-6pm)

NOTE: All other existing traffic restrictions on shown roads are to remain unchanged

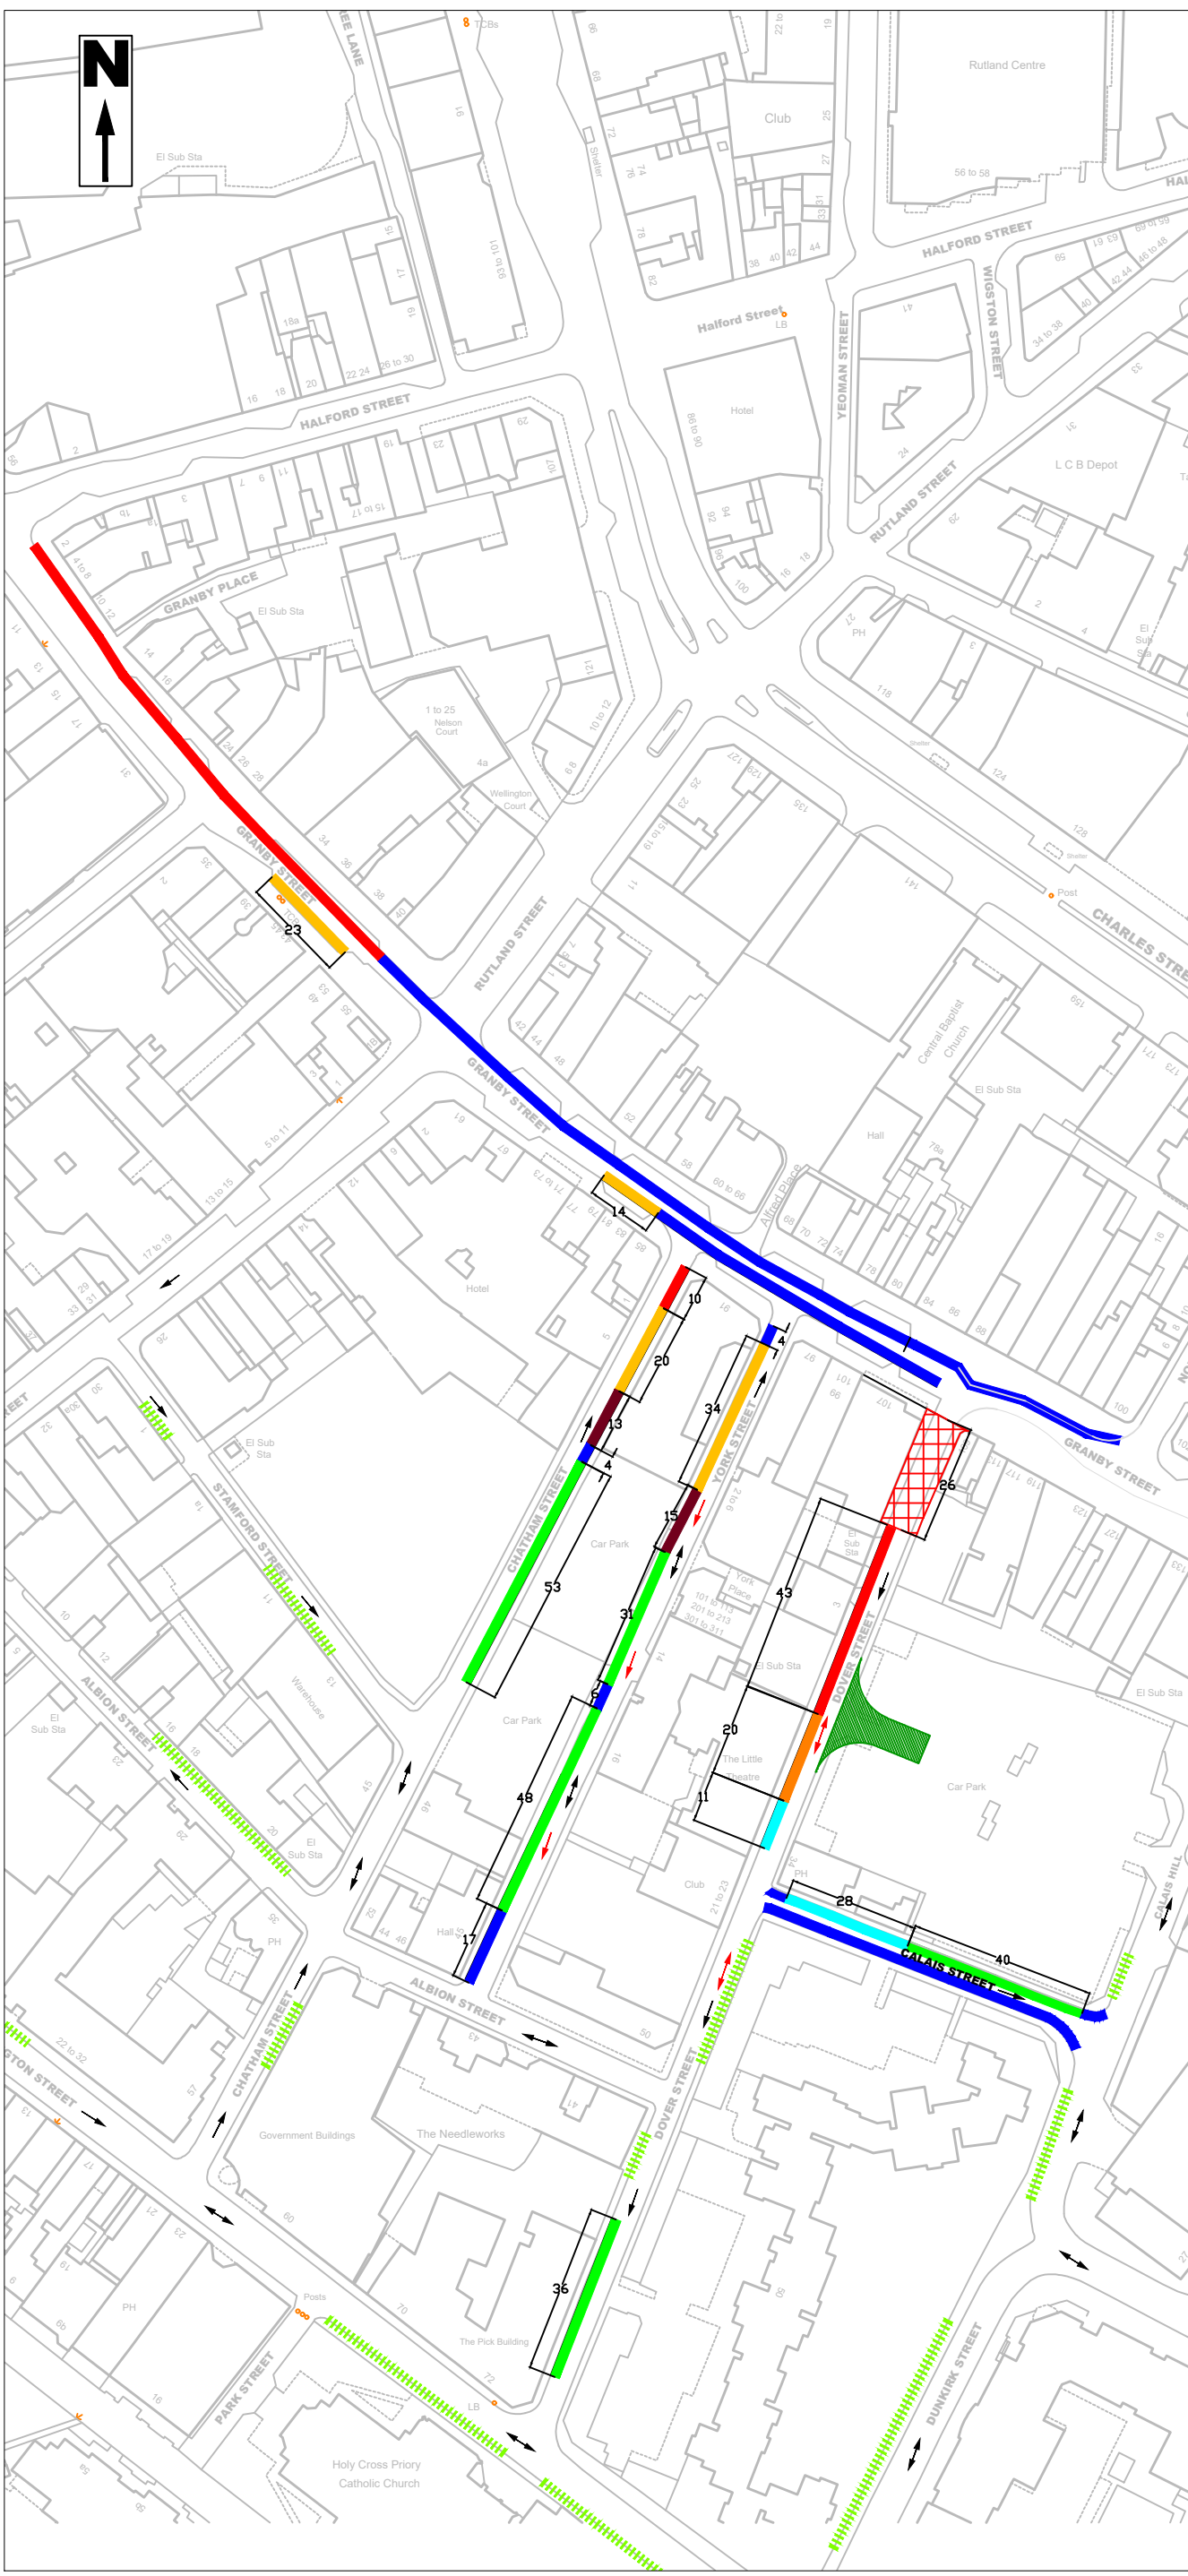

Revision	Amendment	Date
Leicester City Council Planning, Development and Transportation		
CLIENT		
TRANSPORT_STRATEGY		
TITLE		
Proposed TRO Amendments Calais St, Chatham St, Dover St, Granby St and York St.		
DRAWING No.	REV	SCALE
N118740C/001/1C	D	REDUCED
DRAWN BY	TTB	DATE
CHECKED	SR	SIZE
ACAD FILE	ACAD	UPRN
		OCT23
		A3
		UPRN