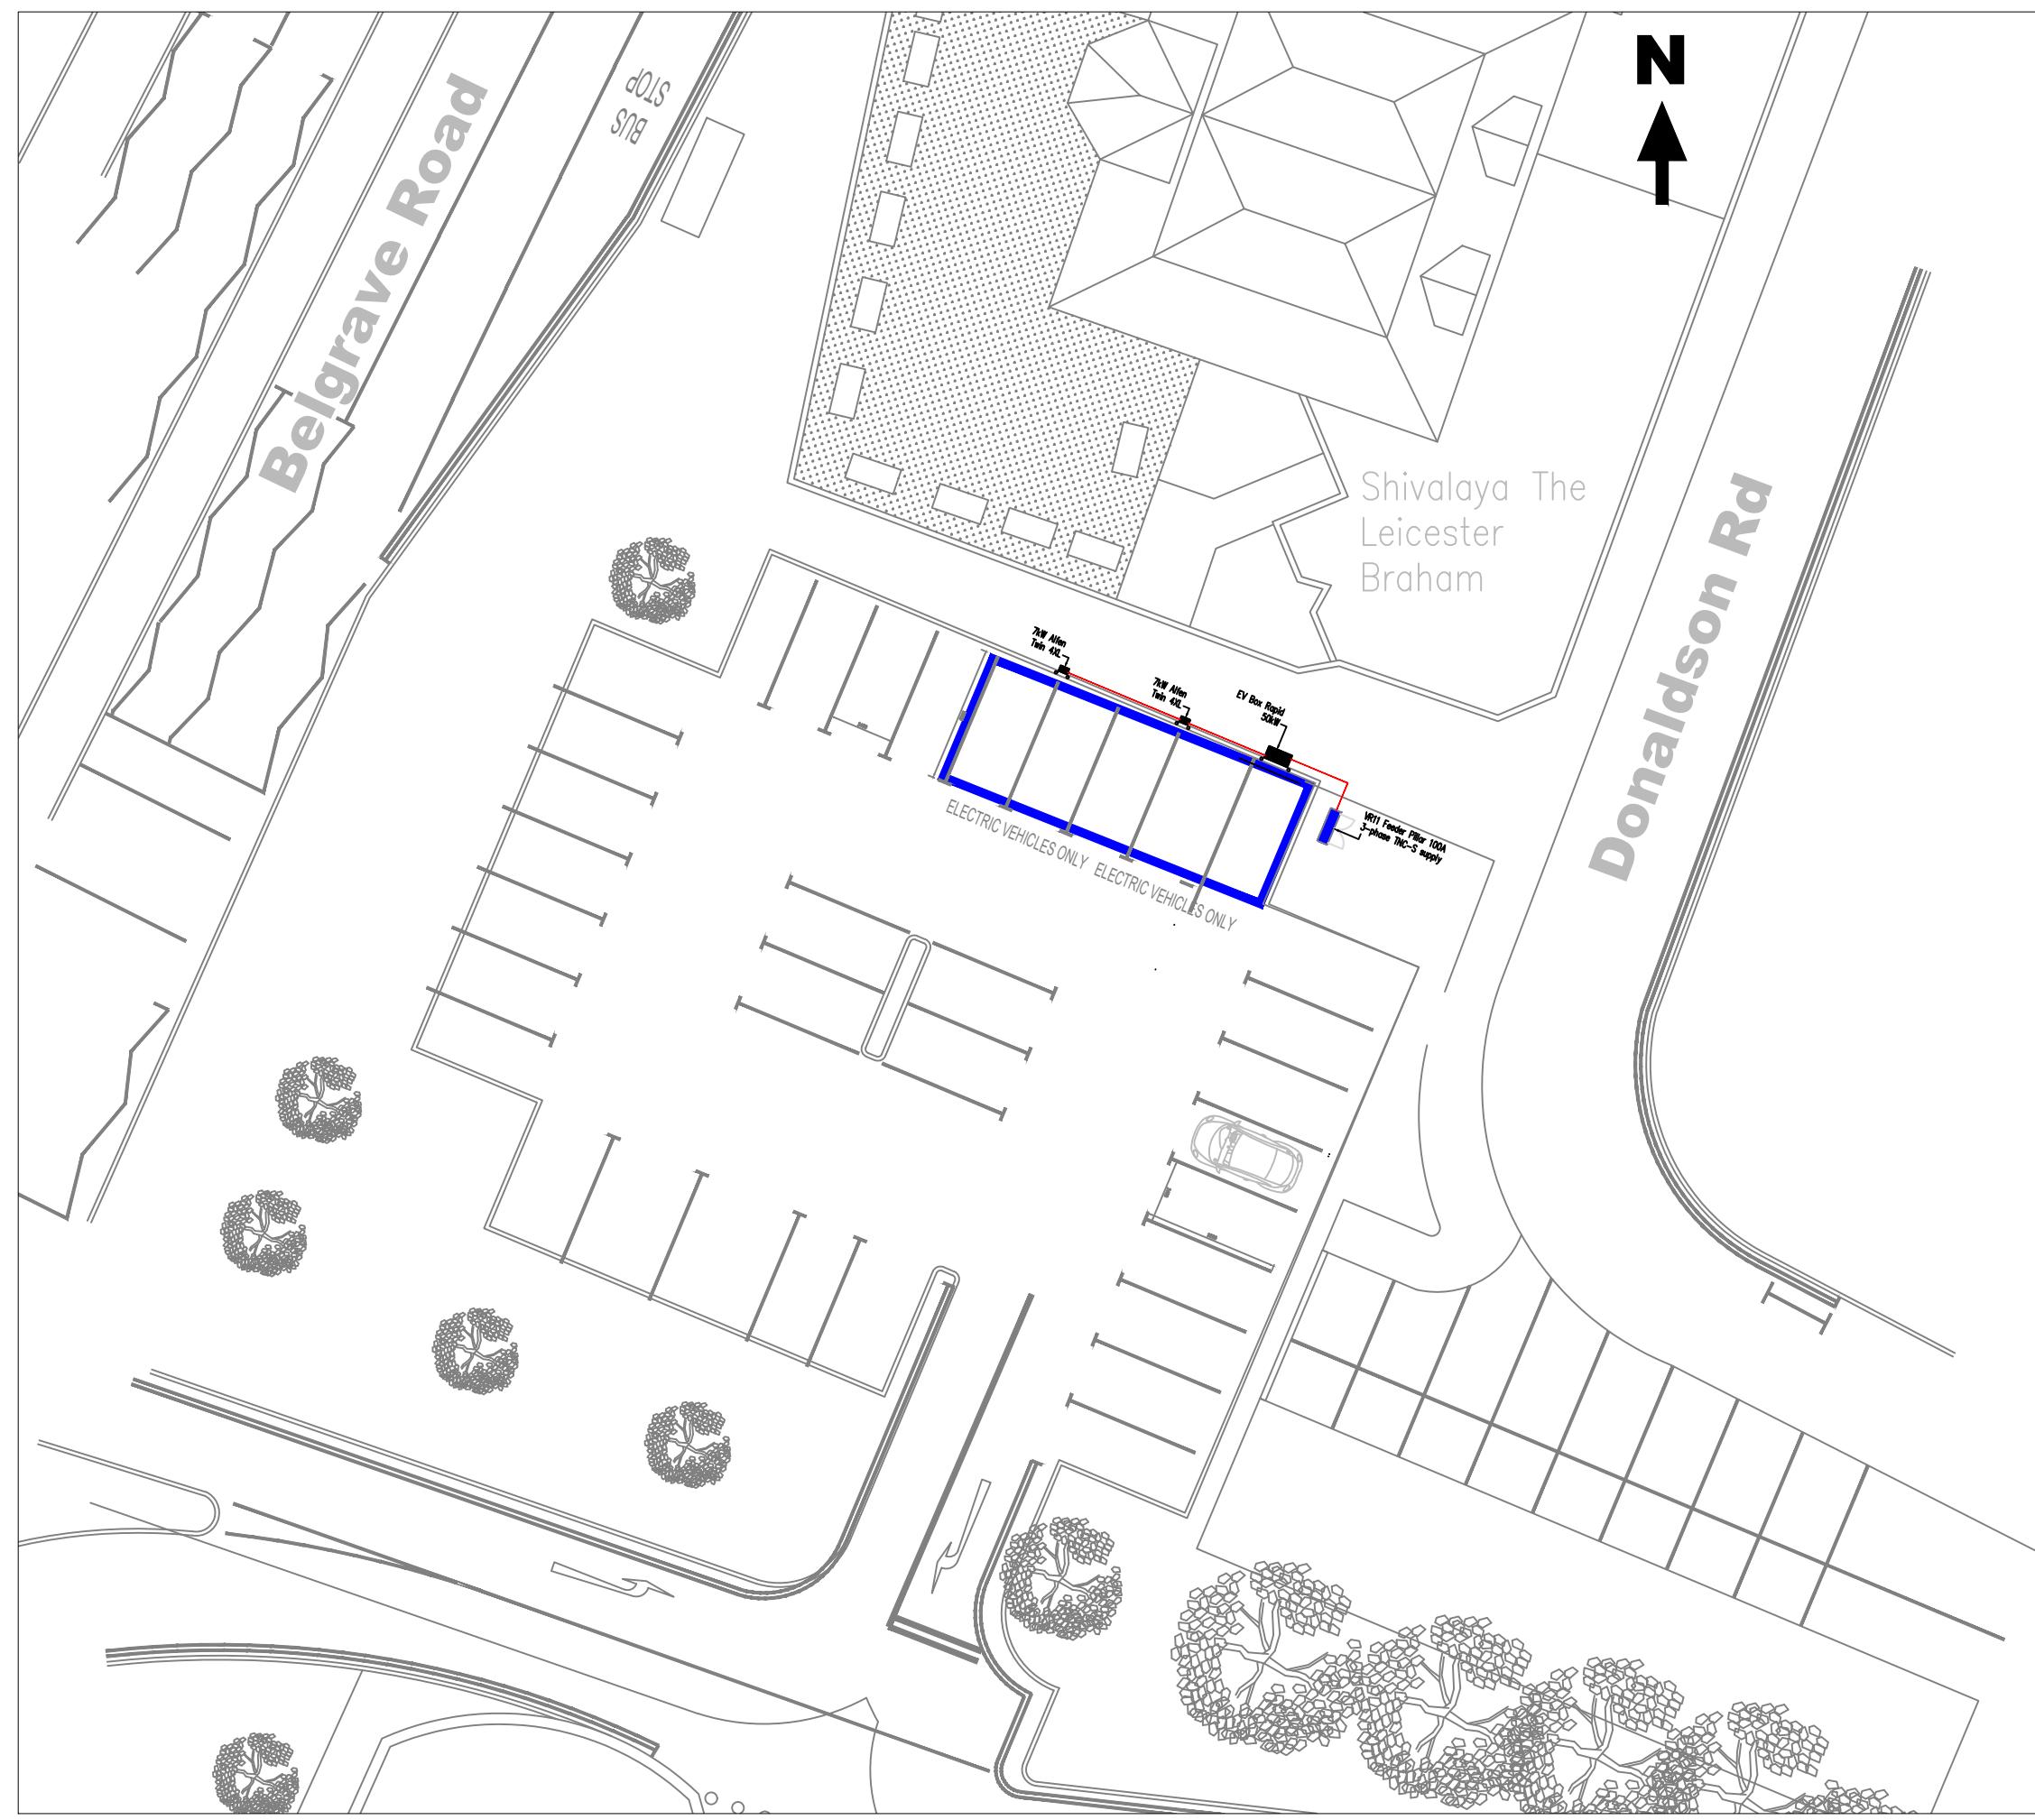


KEY
 Proposed Electric Vehicle Charging Bays


A	Charging bays moved to north side of the car park.	April 24
Revision	Amendment	Date

 Leicester City Council

Planning, Development and Transportation

CLIENT

TRANSPORT_STRATEGY

TITLE

Belgrave Road Electric Vehicle Charging Bays

DRAWING No.	REV	SCALE	
N112323/100/TTB/A	.	1:400	
DRAWN BY	TTB	DATE	OCT2023
CHECKED	PB	SIZE	A3
ACAD FILE	ACAD	UPRN	UPRN