


5 CHANCEL ROAD - LAND REAR OF

NORTH

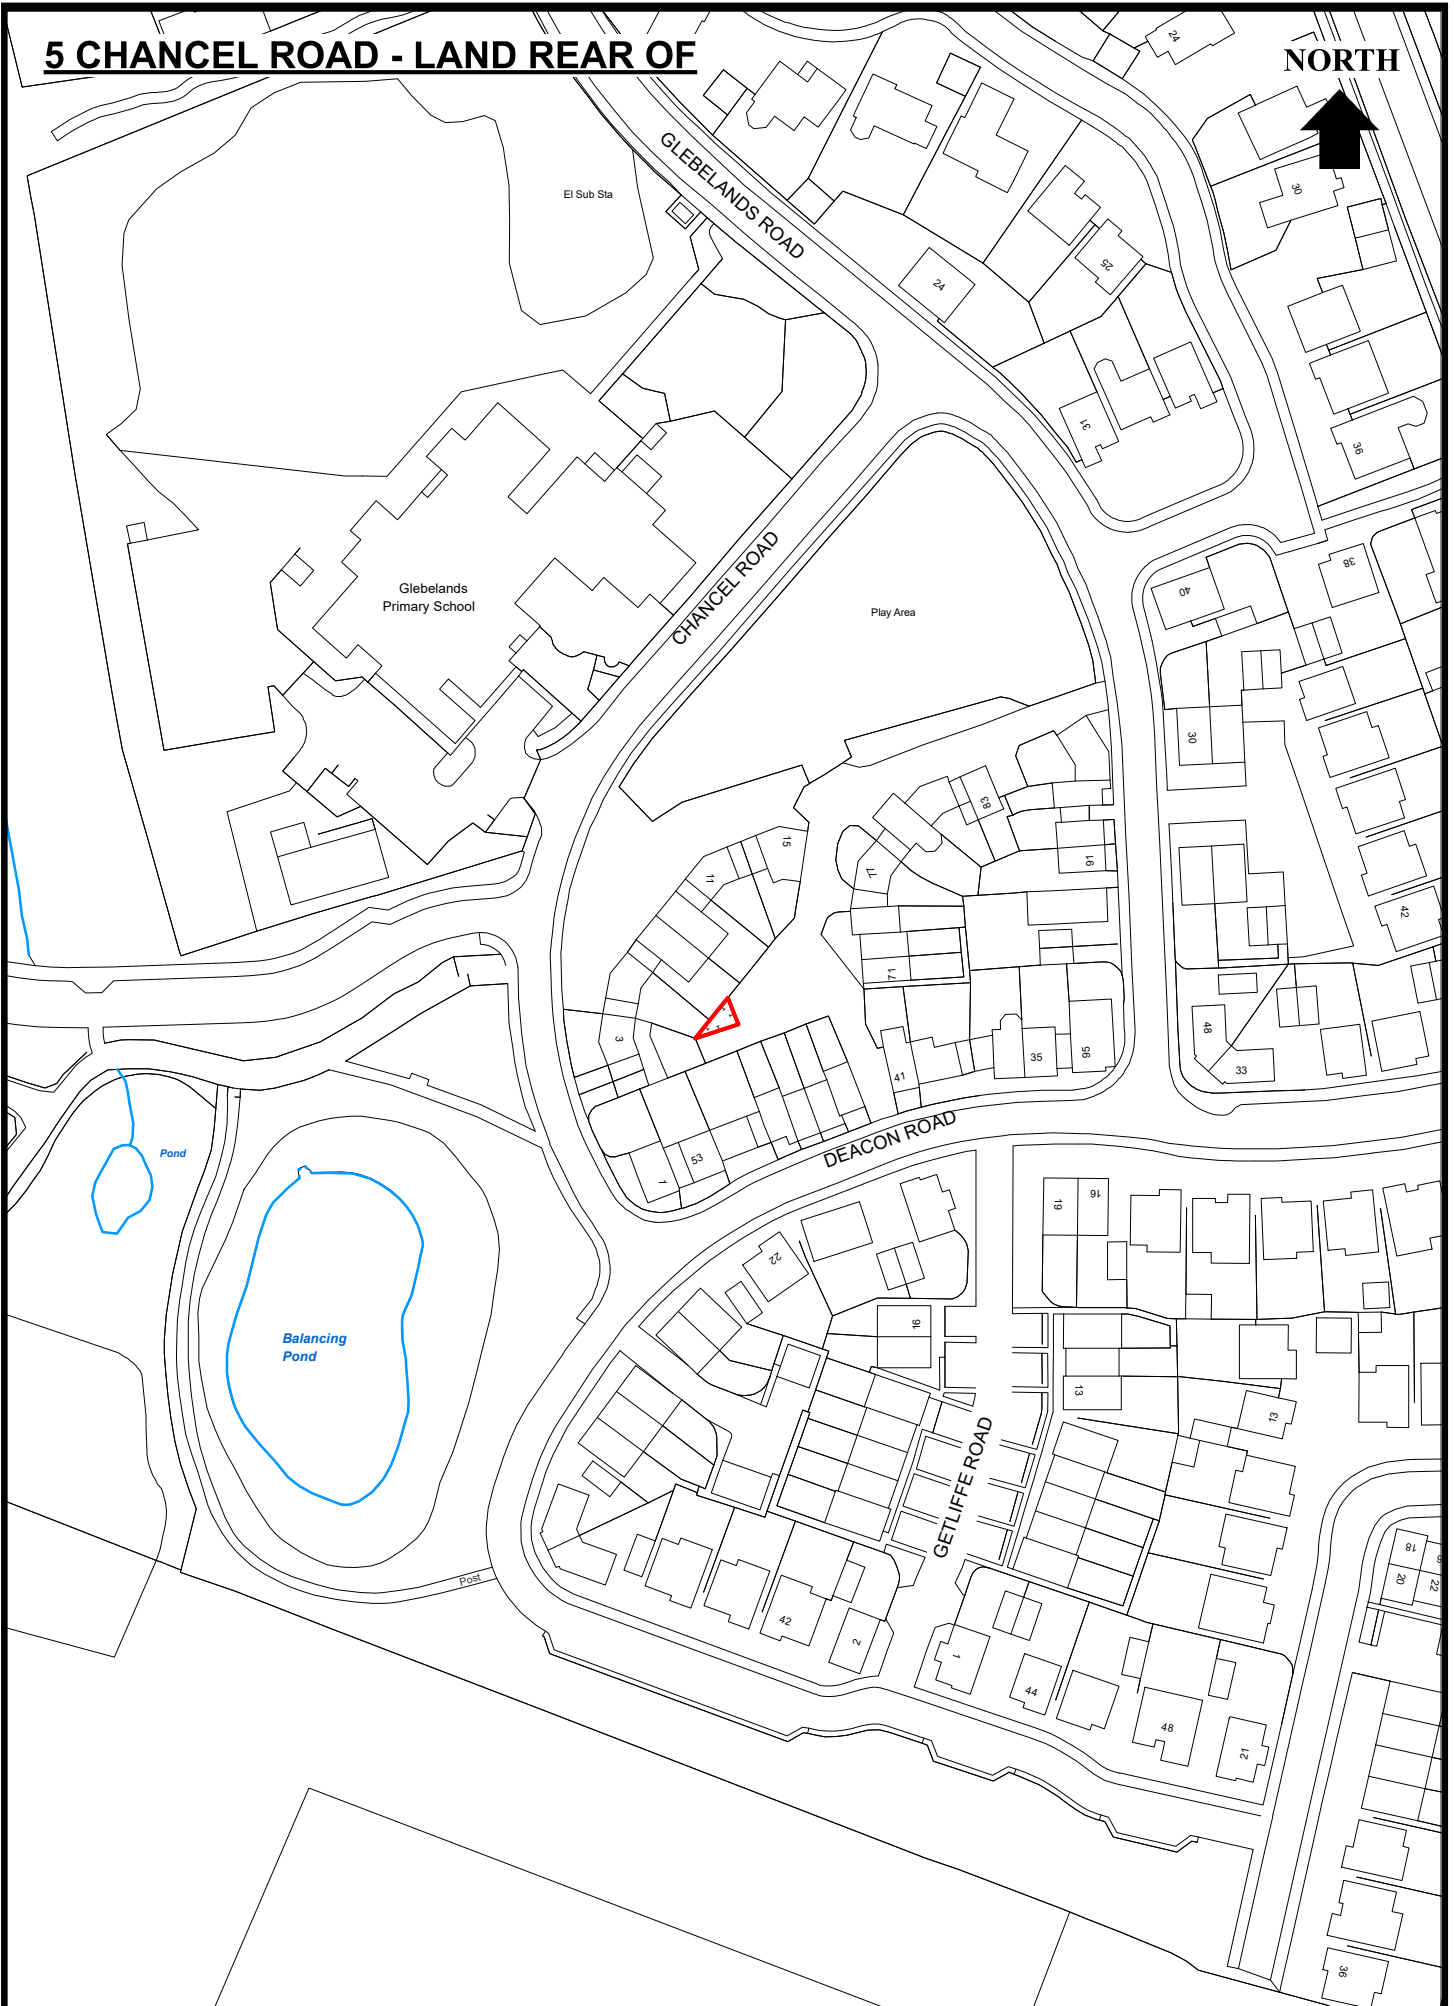

BASED UPON THE ORDNANCE SURVEY MAP WITH THE SANCTION OF THE CONTROLLER OF H.M.STATIONERY OFFICE. CROWN COPYRIGHT RESERVED. LICENCE No. 100019264

DRAWN BYPC..... **PLAN No** ...2025/1...
CHECKED BY ...CC..... **DATE** ..21/02/2025

SCALE
1 : 1250
@ A4

DIRECTOR OF ESTATES & BUILDING SERVICES
LEICESTER CITY COUNCIL