



NOTES:
 1. DO NOT SCALE FROM DRAWING.
 2. ALL DIMENSIONS TO BE CHECKED ON SITE PRIOR TO COMMENCEMENT OF WORKS.
 3. THIS DRAWING IS COPYRIGHT TO LEICESTER CITY COUNCIL.
 4. PERSONNEL SHOULD NOTE RELEVANT ITEMS REGARDING THE CONDITION OF THE EXISTING STRUCTURE CONTAINED WITHIN THE HEALTH & SAFETY FILE SHOULD THIS BE AVAILABLE.

— FLOOR GIA: 356 sqm
 - - - FLOOR NIA: 213 sqm

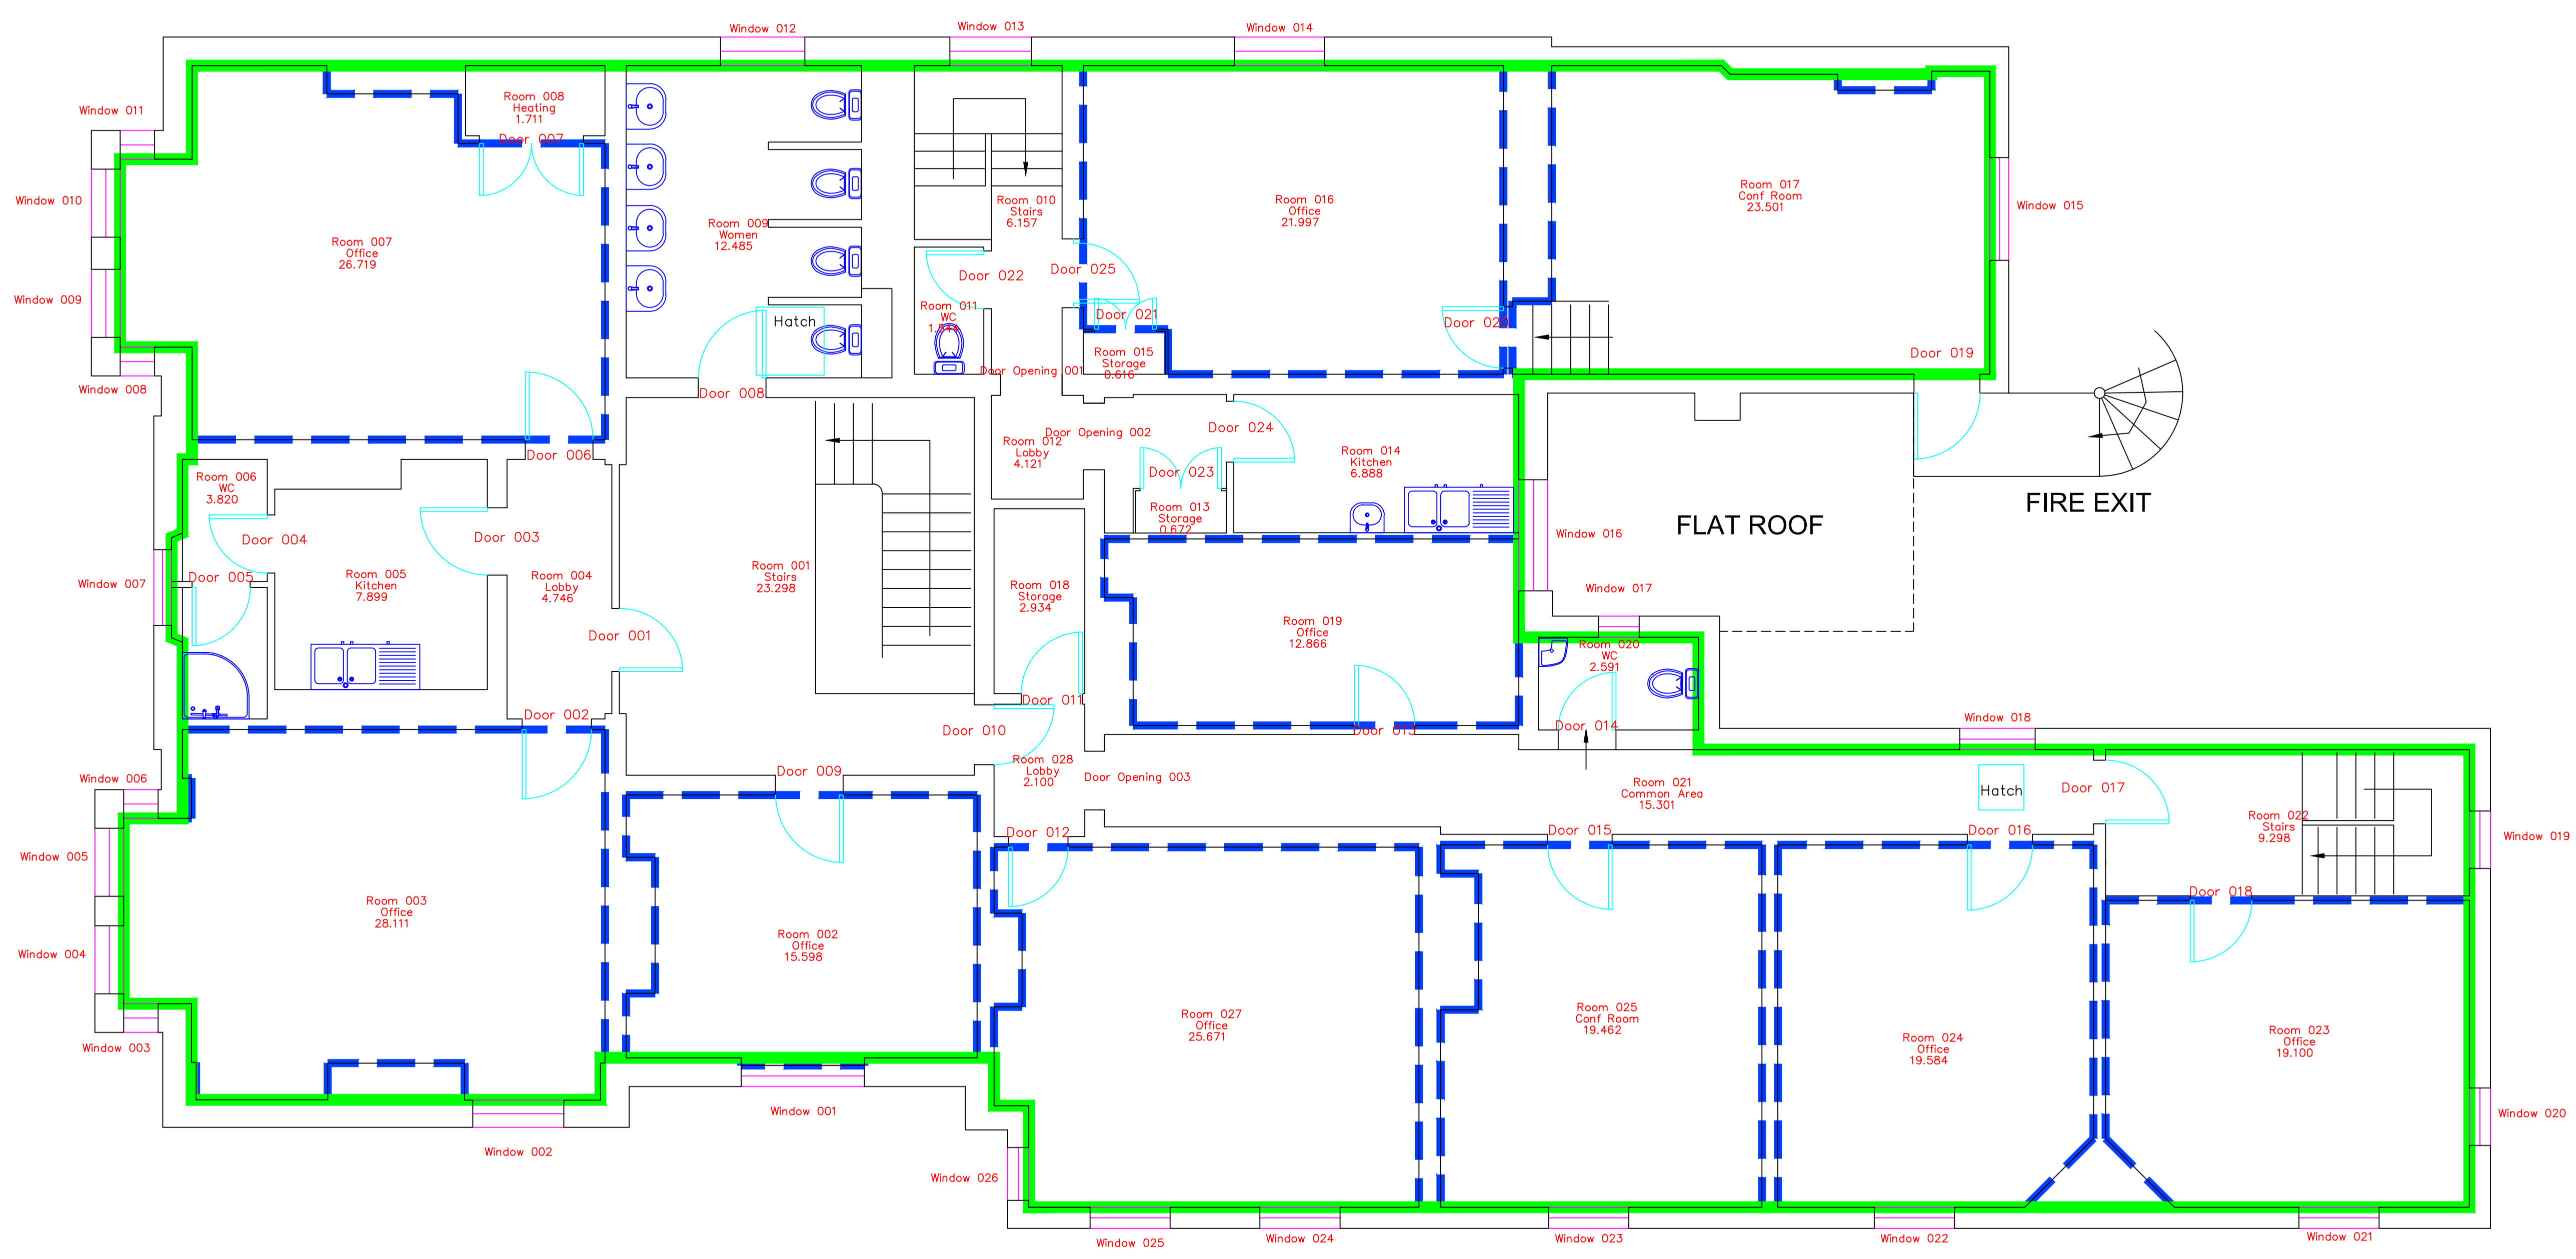

REVISIONS		
Estate & Building Services		
PROJECT NUMBER	50352	
PROJECT TITLE	PROPERTY HEALTH SURVEYS	
TITLE		
EVINGTON PARK PARK HOUSE BUILDING 1 (MAIN BUILDING) FIRST FLOOR		
DRAWING No	REV	SCALE
256001-01		1:50
DRAWN BY	MIR	DATE JUN'18
CHECKED BY		SIZE/PLOT A1
ACAD FILE	PHS	UERN 2560

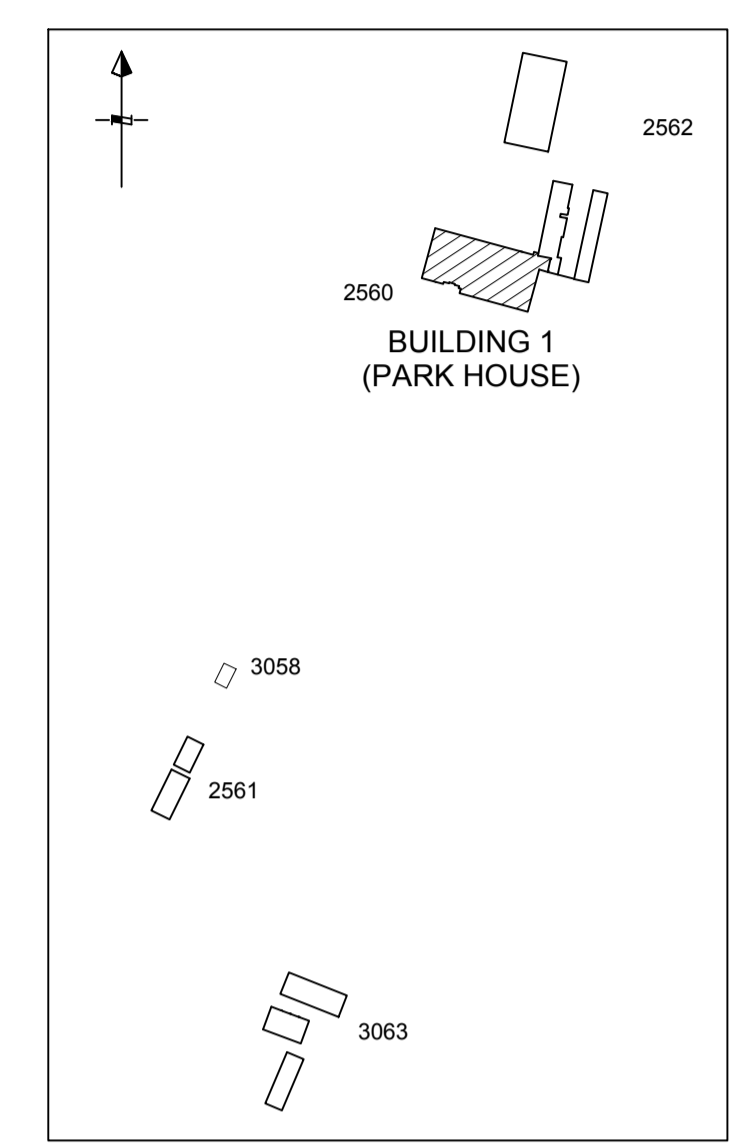

Leicester City Council, City Hall
115 Charles Street, Leicester, LE1 1TZ.