



NOTES:  
 1. DO NOT SCALE FROM DRAWING.  
 2. ALL DIMENSIONS TO BE CHECKED ON SITE PRIOR TO COMMENCEMENT OF WORKS.  
 3. THIS DRAWING IS COPYRIGHT TO LEICESTER CITY COUNCIL.  
 4. PERSONNEL SHOULD NOTE RELEVANT ITEMS REGARDING THE CONDITION OF THE EXISTING STRUCTURE CONTAINED WITHIN THE HEALTH & SAFETY FILE SHOULD THIS BE AVAILABLE.

— FLOOR GIA: 394 sqm  
 - - - FLOOR NIA: 163 sqm

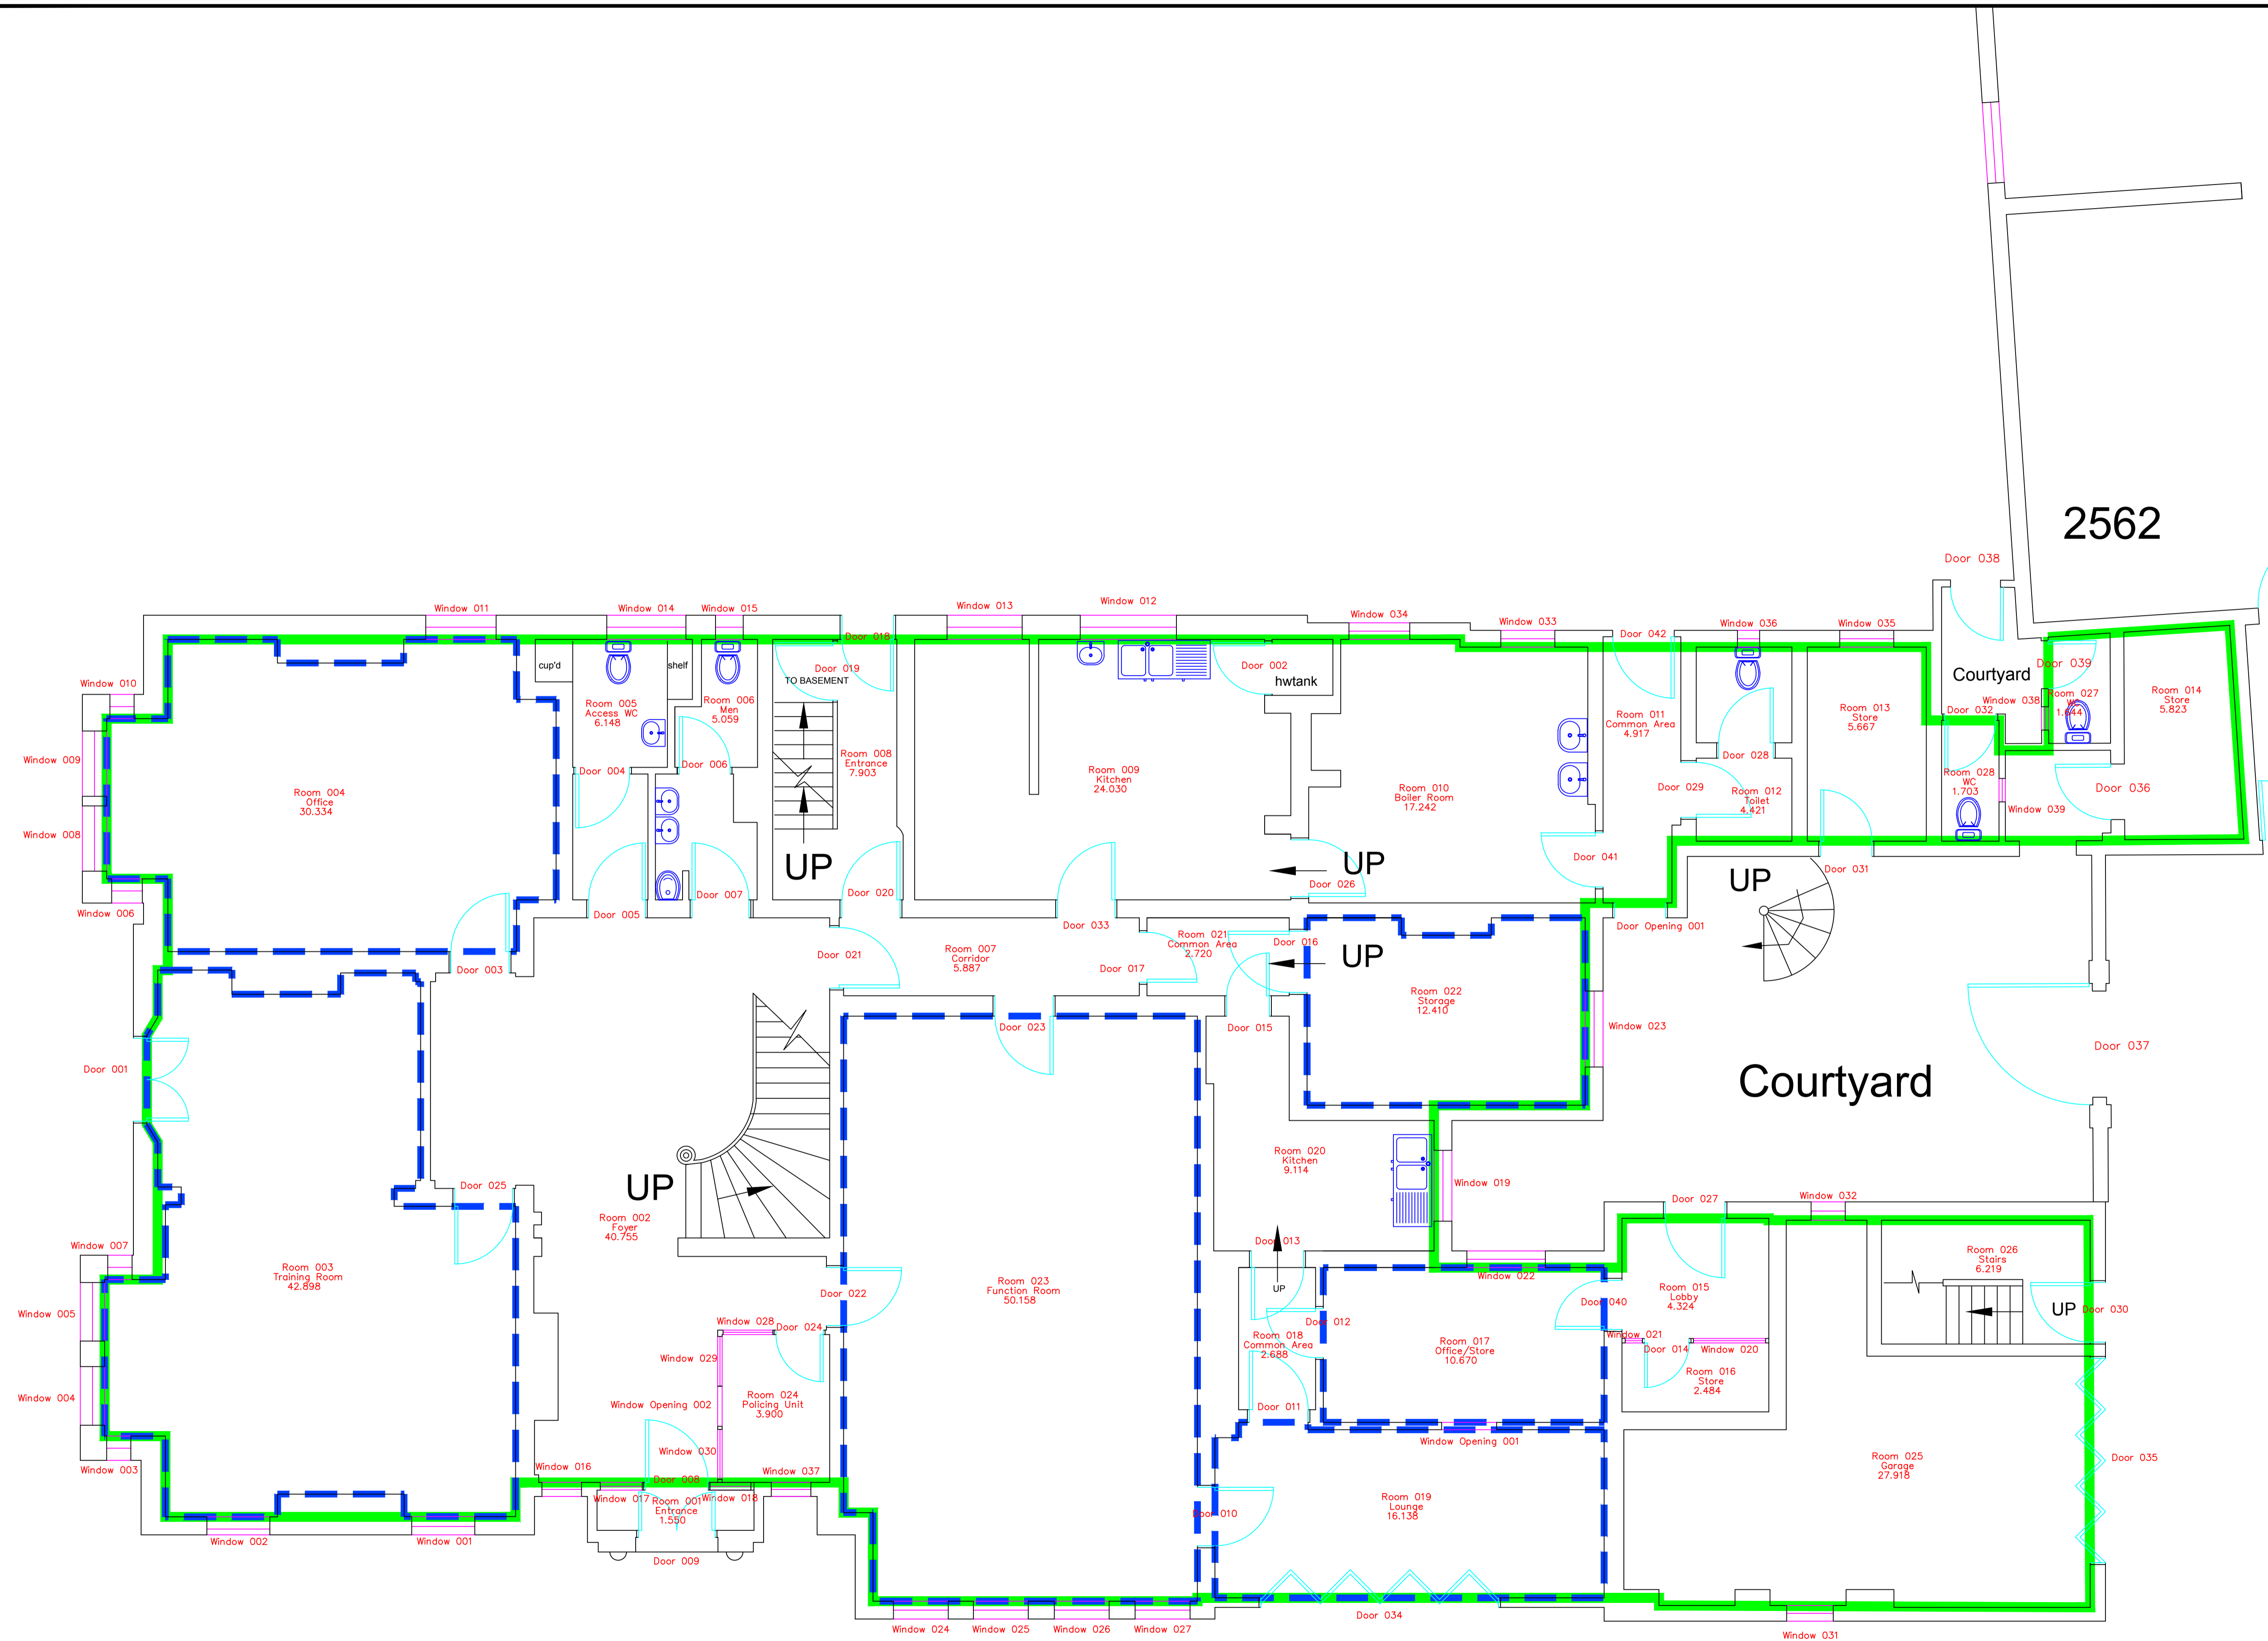

REVISIONS		
Estate & Building Services		
PROJECT NUMBER 50352		
PROJECT TITLE		
PROPERTY HEALTH SURVEYS		
TITLE		
EVINGTON PARK PARK HOUSE BUILDING 1 (MAIN BUILDING) GROUND FLOOR		
DRAWING No	REV	SCALE
256001-G		1:50
DRAWN BY	MIR	DATE
CHECKED BY		SIZE/PLOT
ACAD FILE	PHS	UERN
		2560

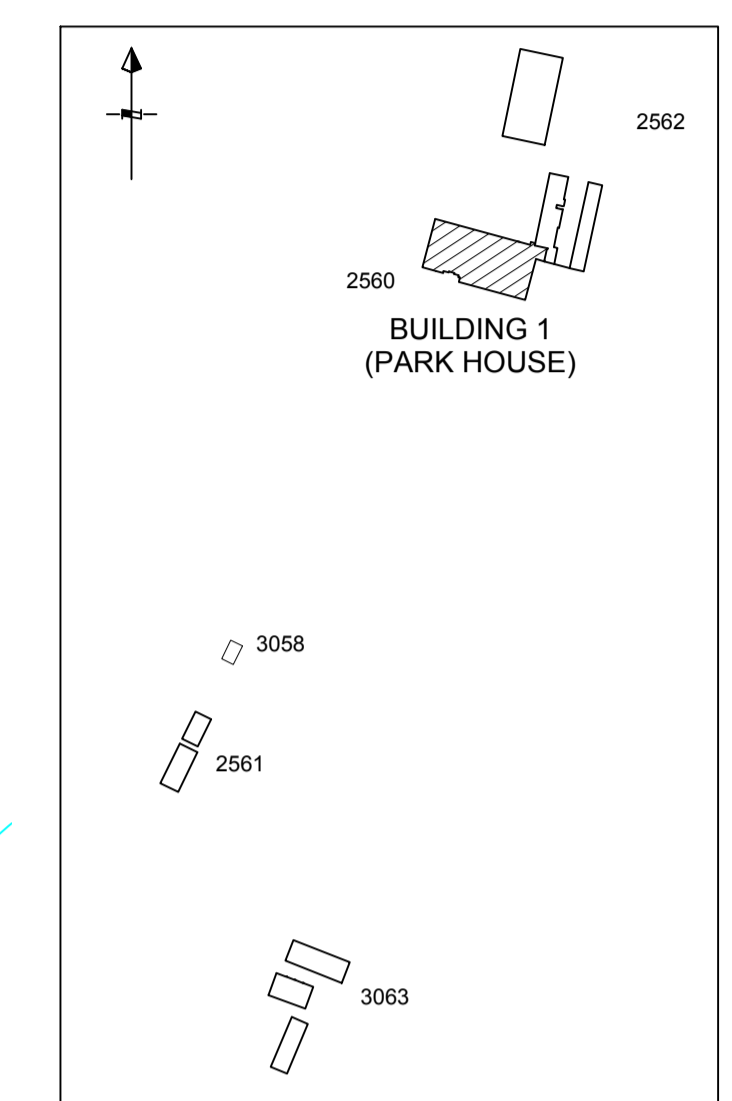

Leicester City Council, City Hall  
 115 Charles Street, Leicester, LE1 1TZ.